




Athenian One Bedroom



FOUR GOOD SEASONS TO PLAY
YOUR ULTIMATE YEAR-ROUND DESTINATION

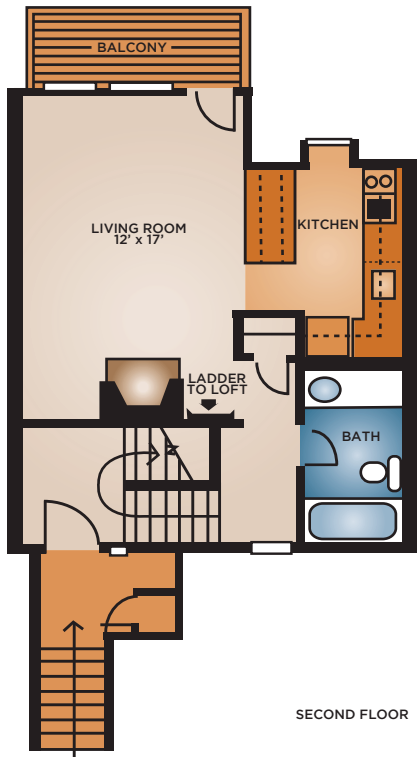




SECOND FLOOR

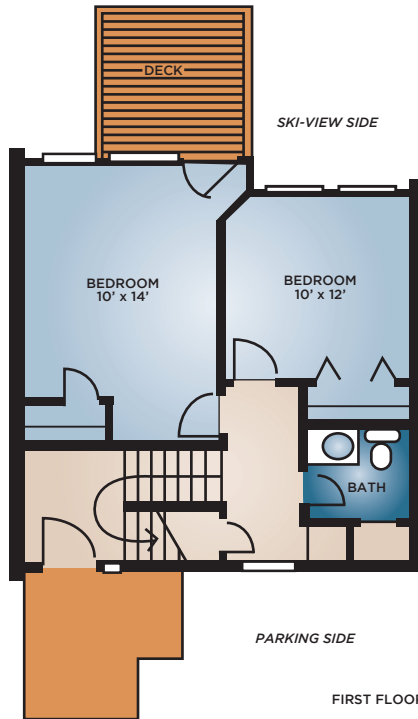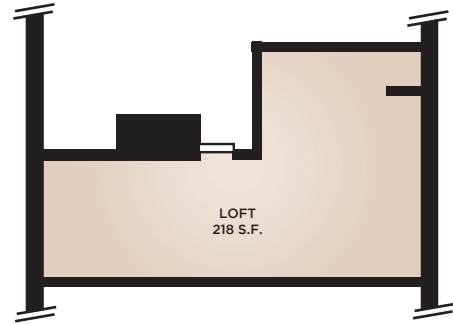

Athenian Two Bedroom




FOUR GOOD SEASONS TO PLAY
YOUR ULTIMATE YEAR-ROUND DESTINATION

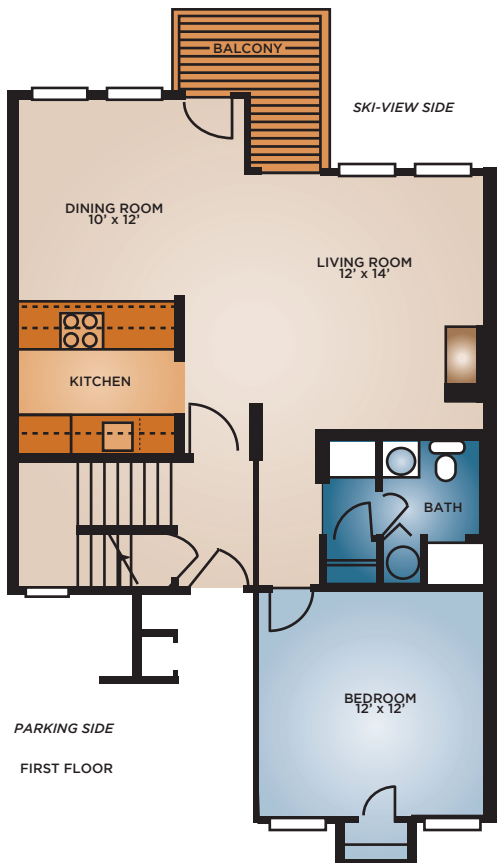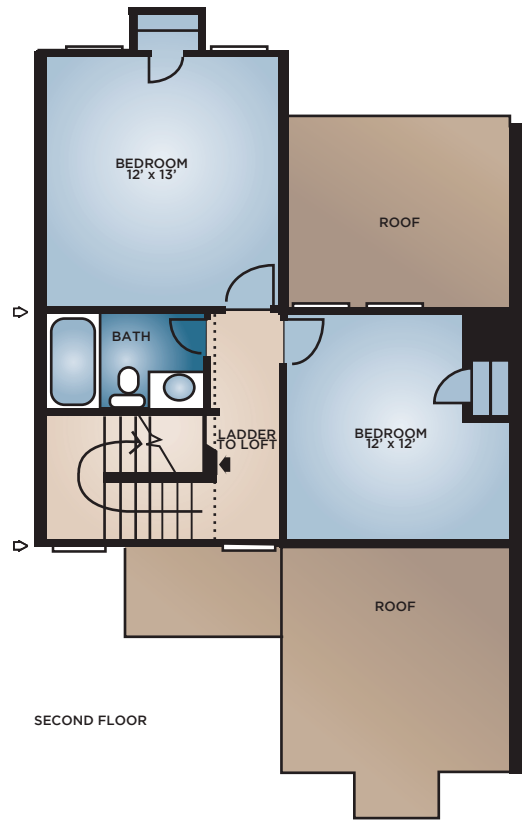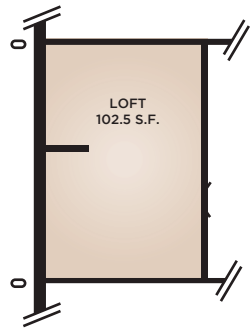

Athenian Three Bedroom




FOUR GOOD SEASONS TO PLAY
YOUR ULTIMATE YEAR-ROUND DESTINATION

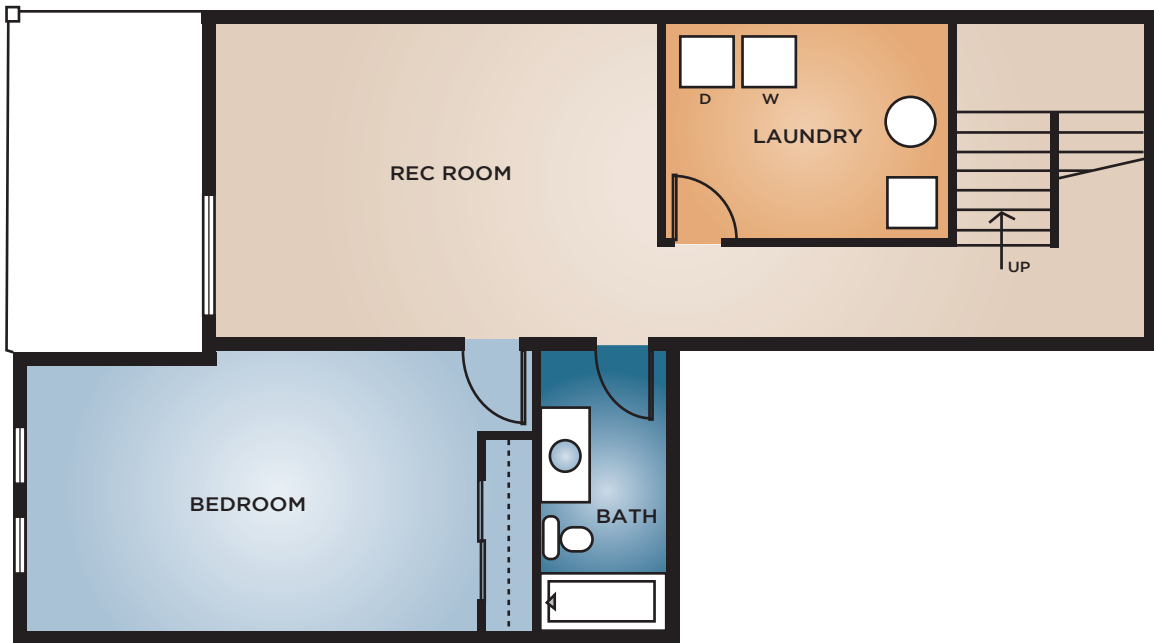

LOWER LEVEL PLAN


SCALE: 1/8" = 1' - 0"

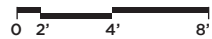

Panorama Homes



FOUR GOOD SEASONS TO PLAY
YOUR ULTIMATE YEAR-ROUND DESTINATION

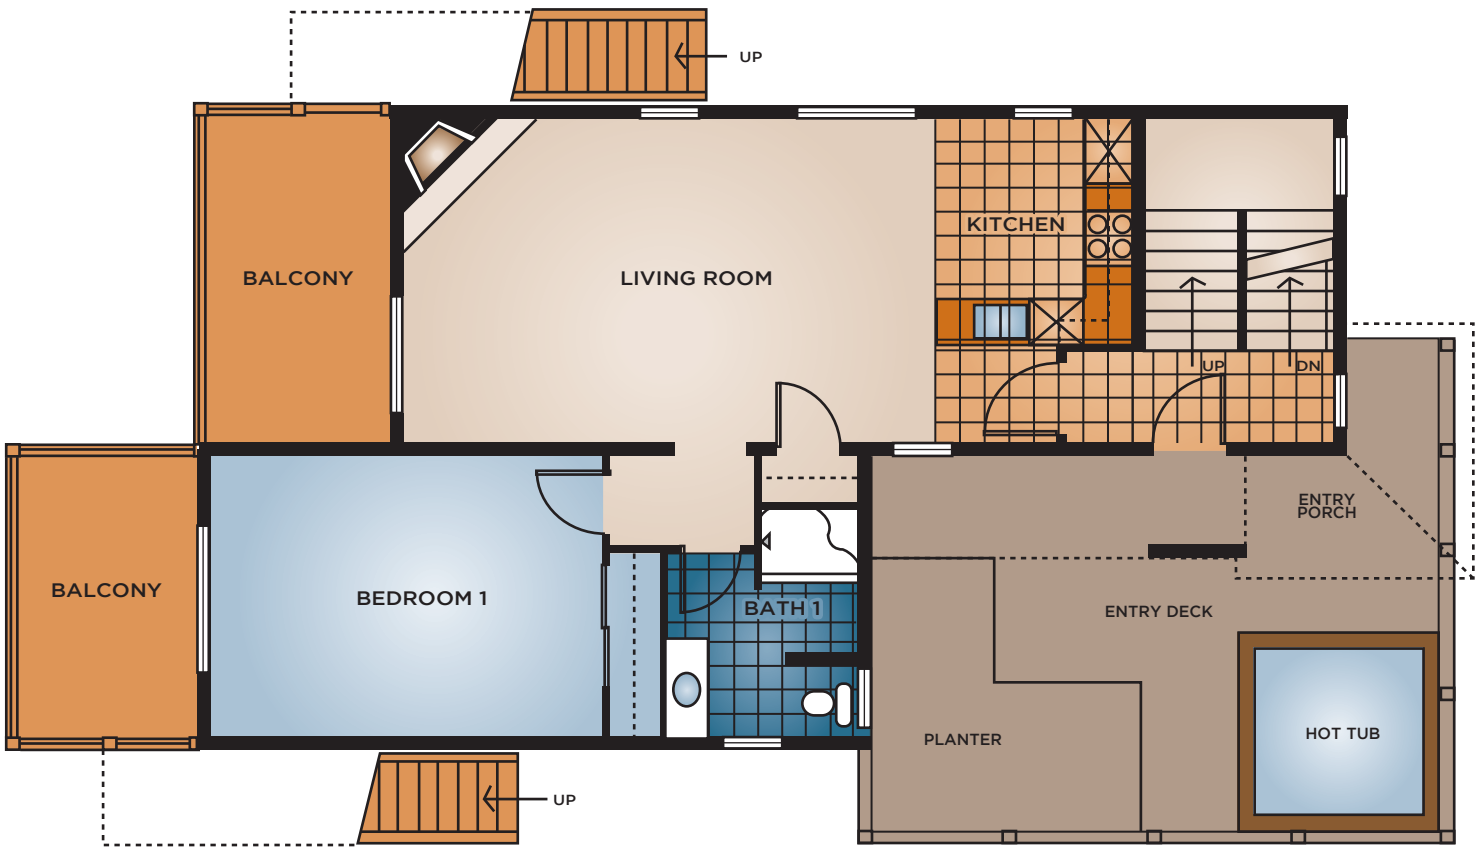

FIRST FLOOR PLAN

SCALE: 1/8" = 1' - 0"



Panorama Homes



FOUR GOOD SEASONS TO PLAY
YOUR ULTIMATE YEAR-ROUND DESTINATION



SECOND FLOOR PLAN


SCALE: 1/8" = 1'-0"



Panorama Homes



FOUR GOOD SEASONS TO PLAY
YOUR ULTIMATE YEAR-ROUND DESTINATION

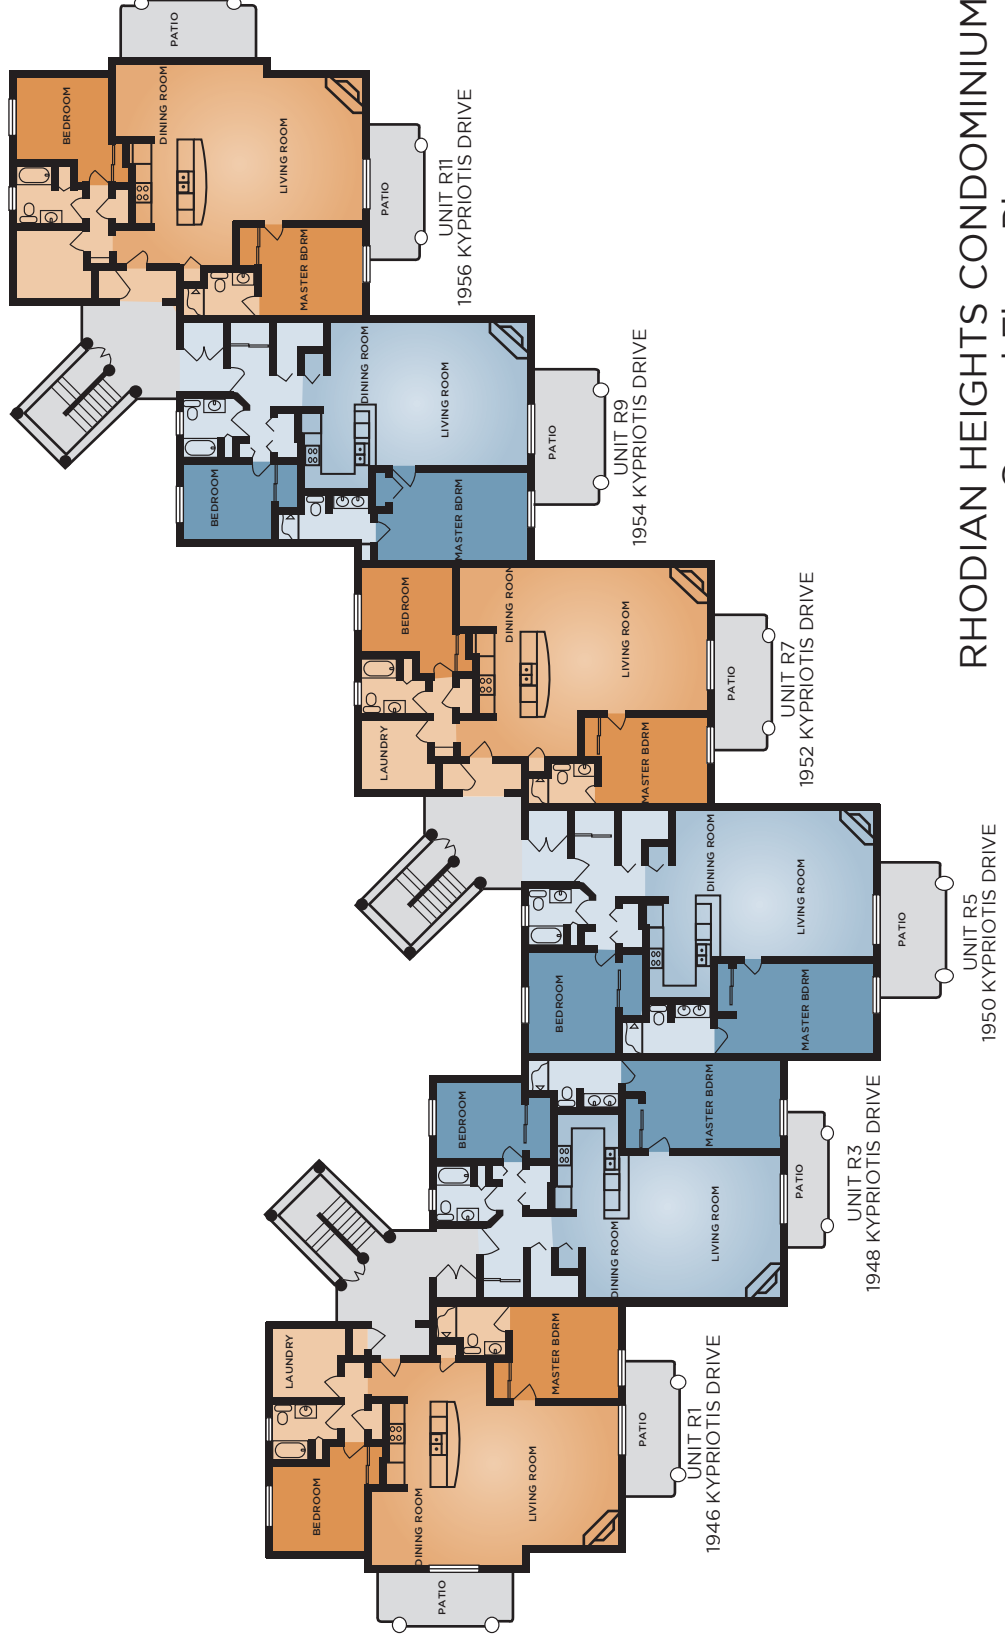


RHODIAN HEIGHTS CONDOMINIUMS

Ground Floor Plan




Four Good Seasons to Play
YOUR ULTIMATE YEAR-ROUND DESTINATION

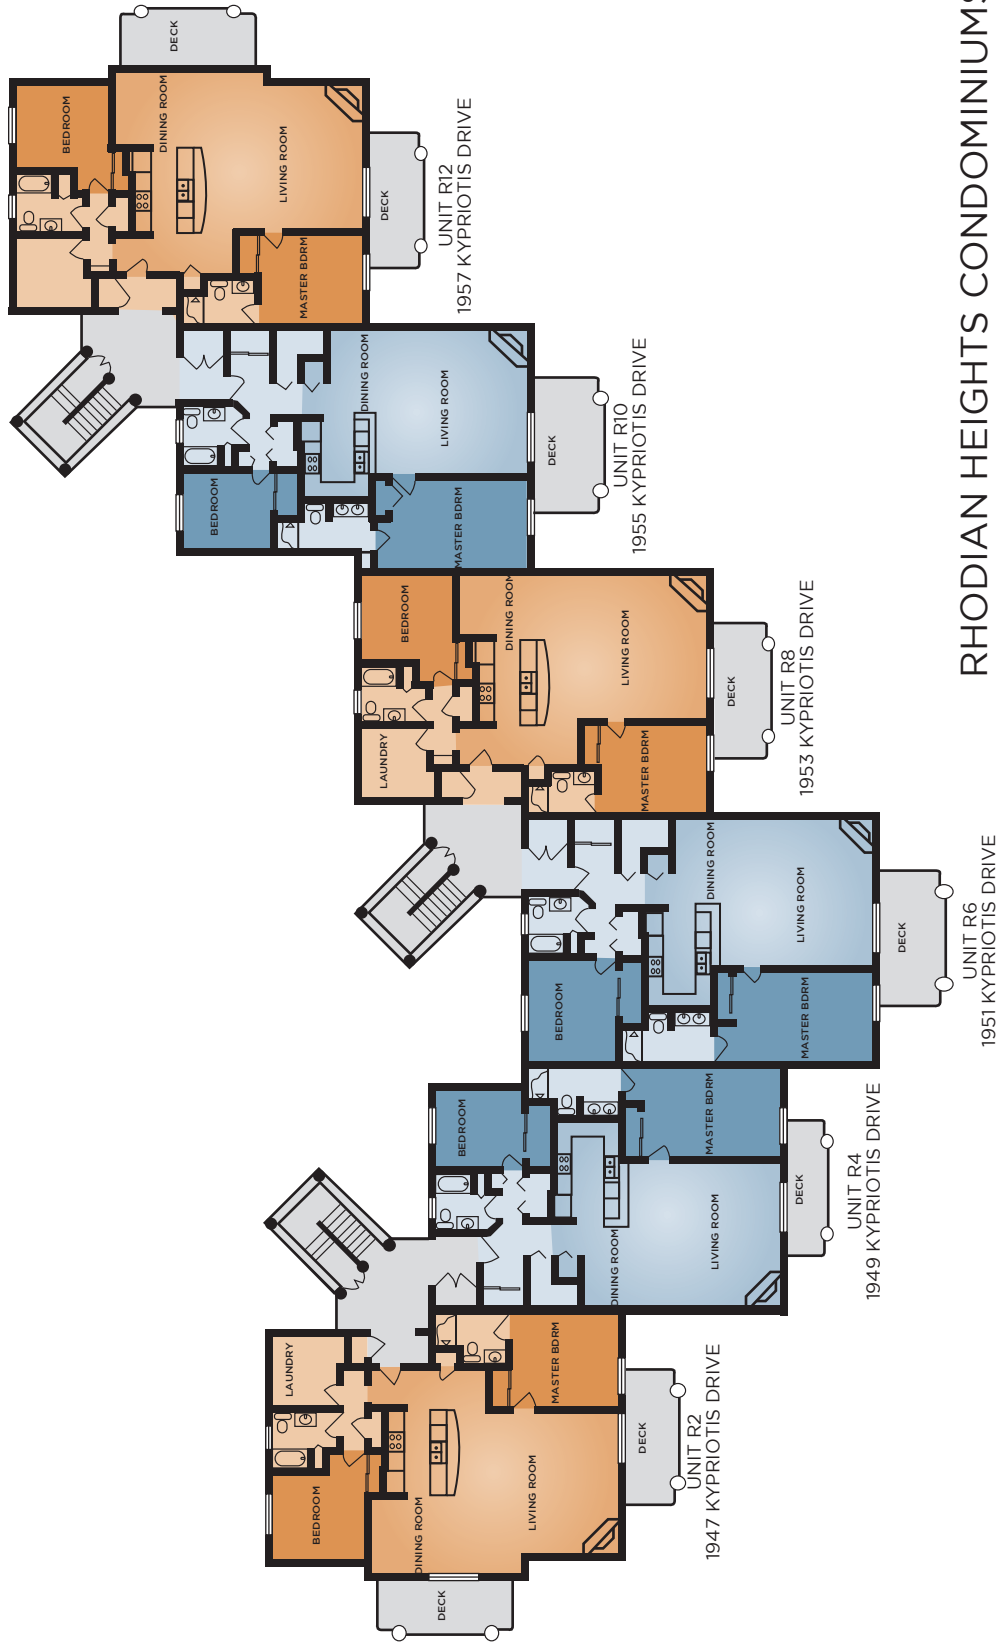


RHODIAN HEIGHTS CONDOMINIUMS
Second Floor Plan



Four Good Seasons to Play
 YOUR ULTIMATE YEAR-ROUND DESTINATION

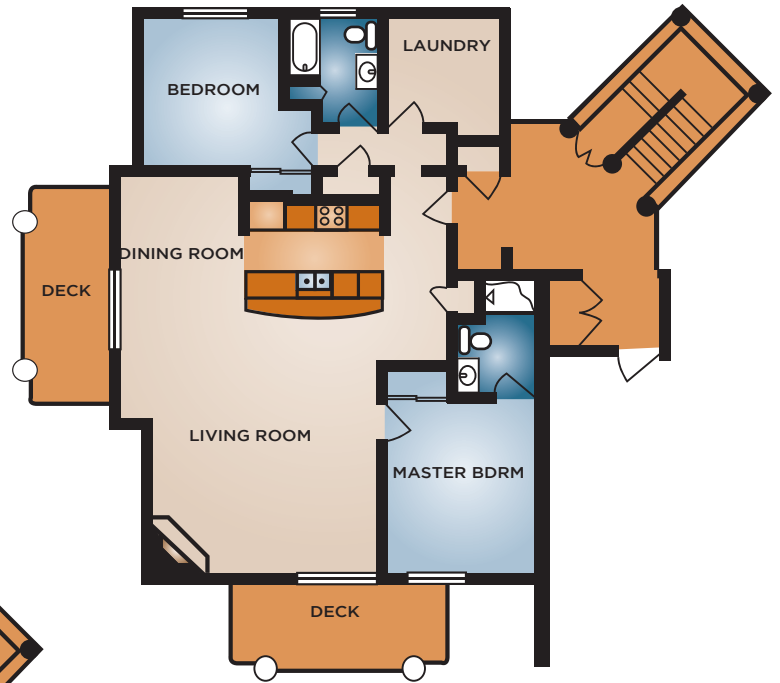

Second Floor

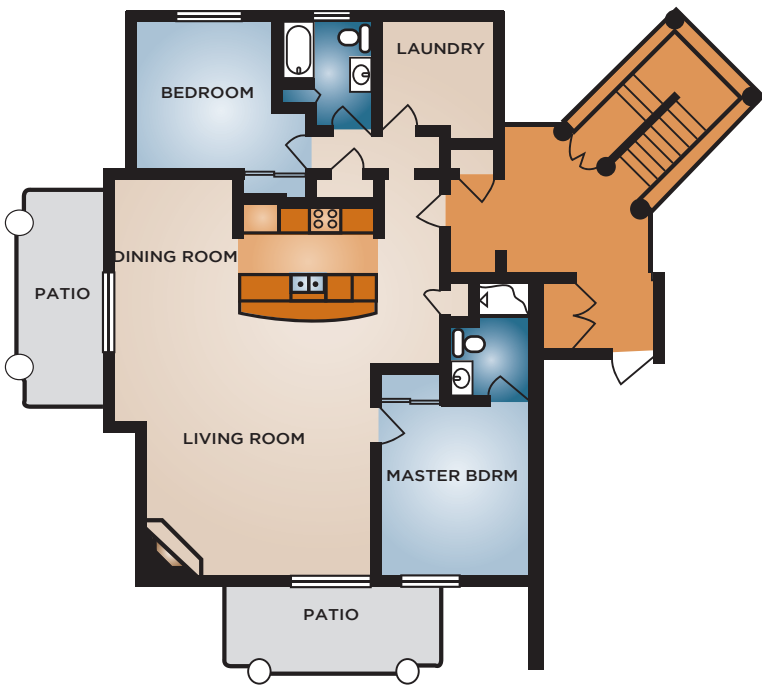


Ground Floor



Rhodian Two Bedroom



FOUR GOOD SEASONS TO PLAY
YOUR ULTIMATE YEAR-ROUND DESTINATION

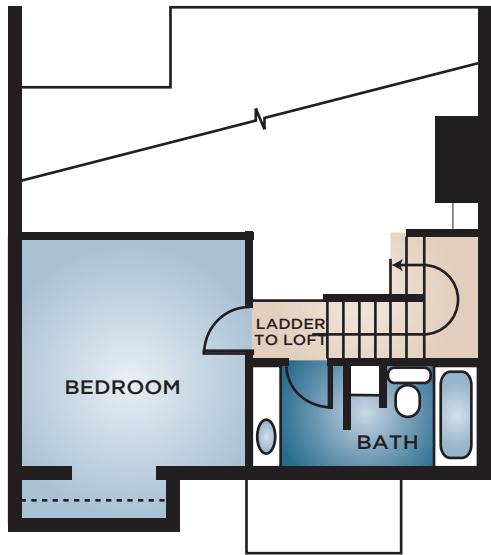


SECOND FLOOR

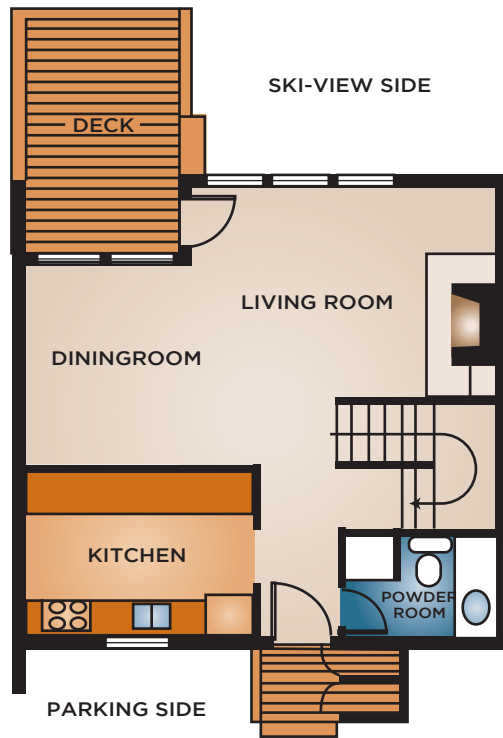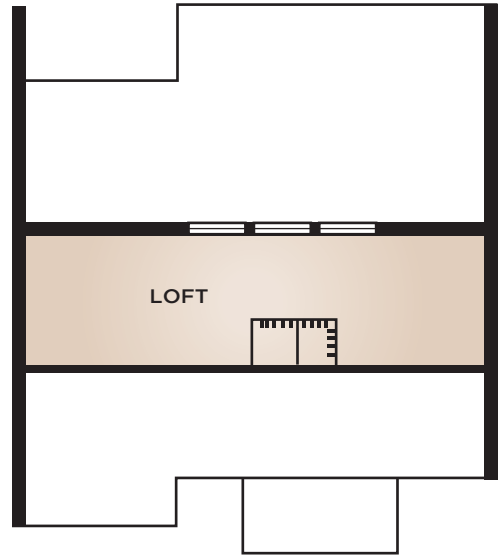



Dionisian One Bedroom



FOUR GOOD SEASONS TO PLAY
YOUR ULTIMATE YEAR-ROUND DESTINATION

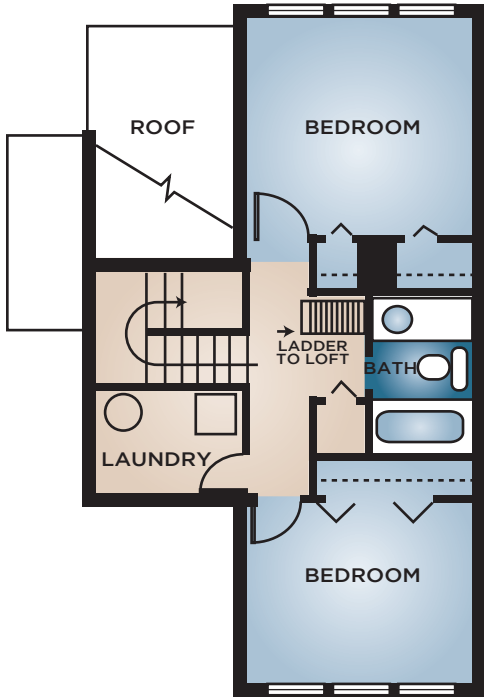

SECOND FLOOR

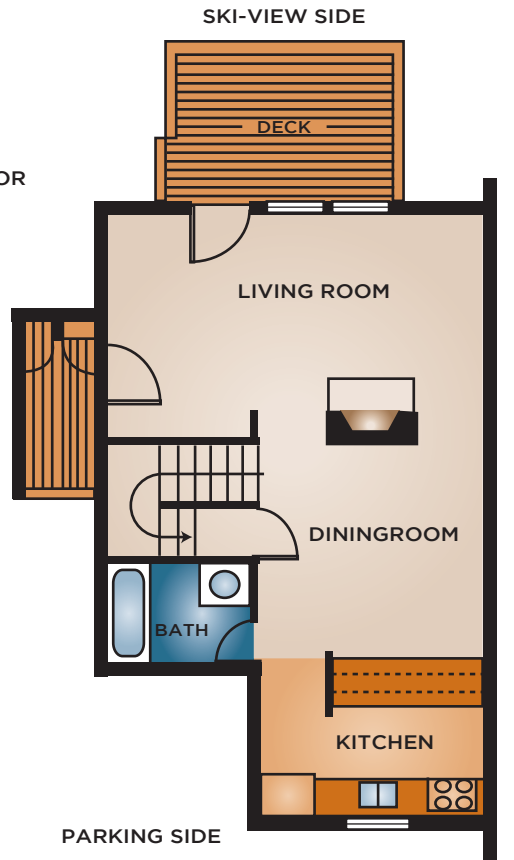
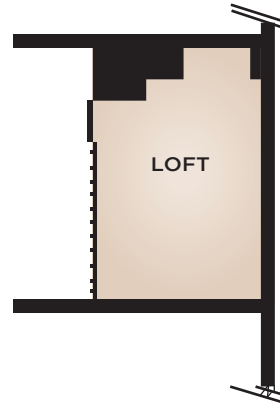


FIRST FLOOR

Dionisian Two Bedroom



FOUR GOOD SEASONS TO PLAY
YOUR ULTIMATE YEAR-ROUND DESTINATION

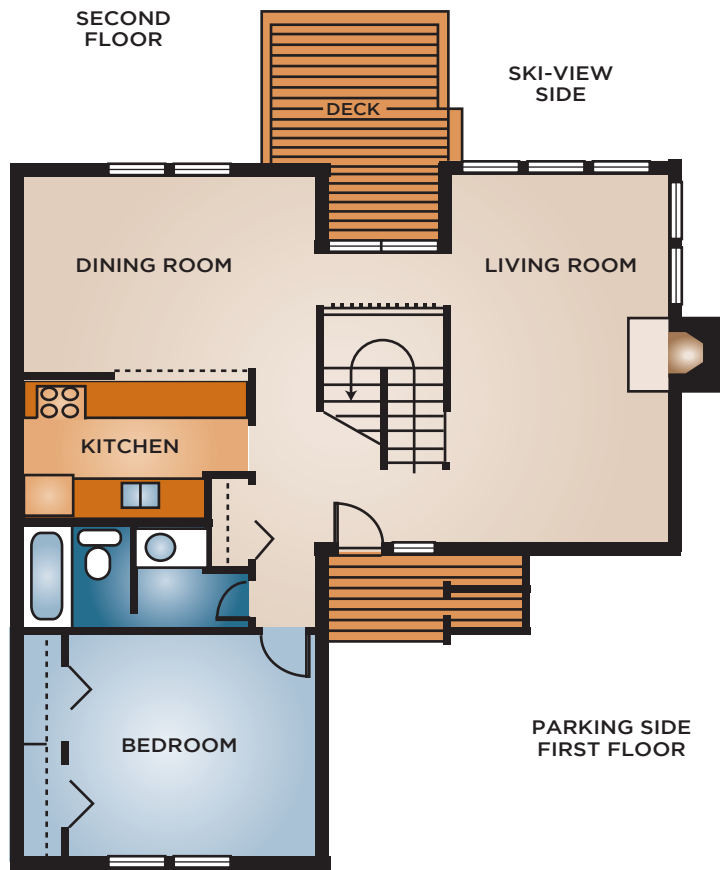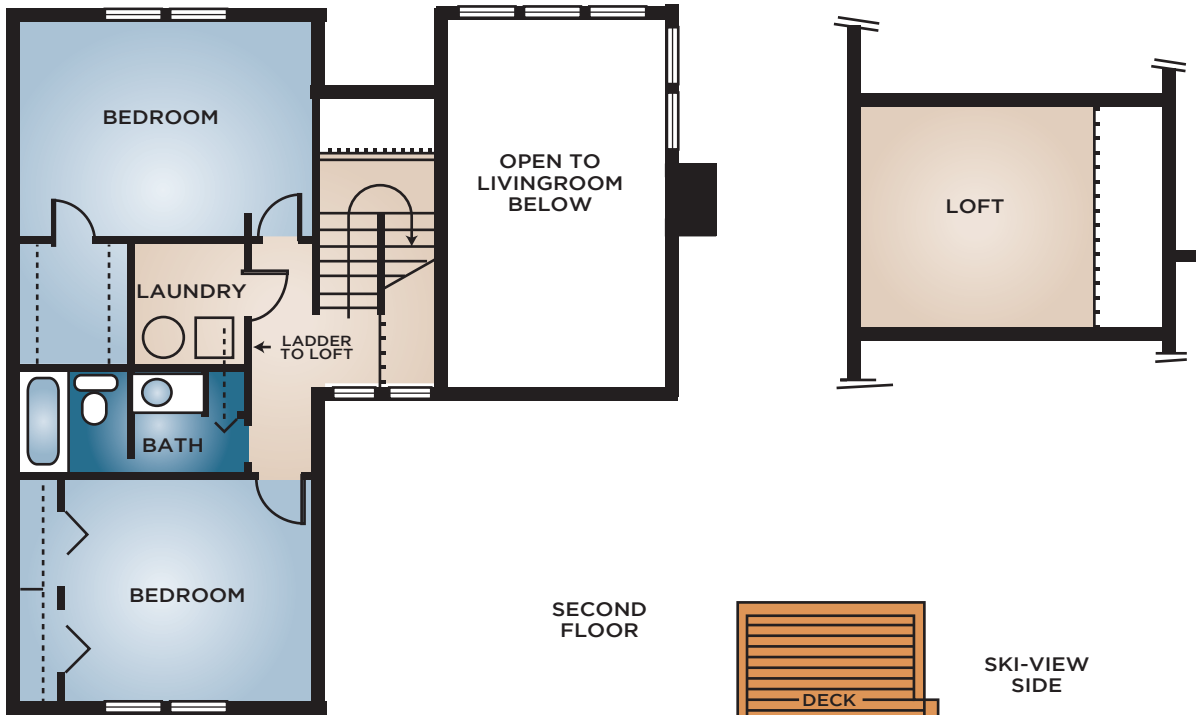

Dionisian Three Bedroom



FOUR GOOD SEASONS TO PLAY
YOUR ULTIMATE YEAR-ROUND DESTINATION